




15 REMOVE WOOD BLOCKING AT EXTERIOR OF ROOM
THRESHOLD.

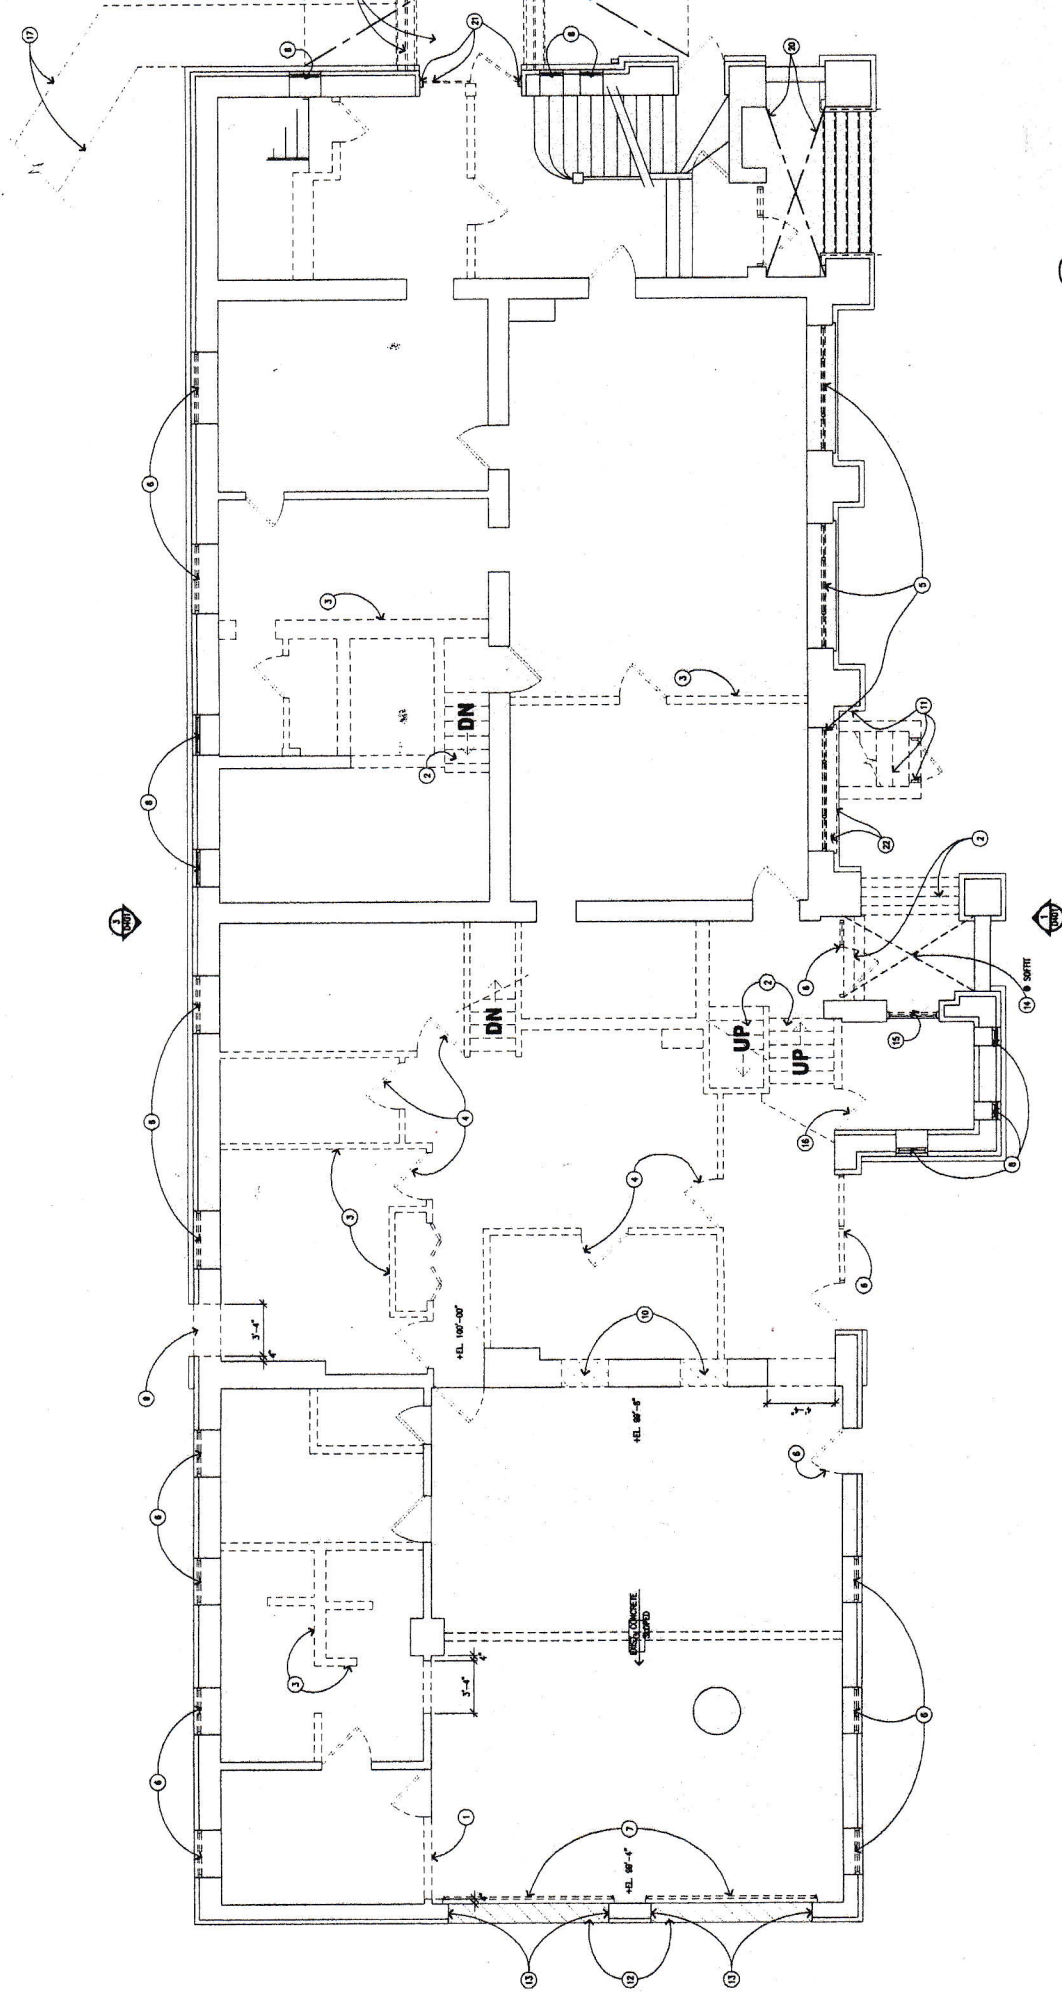


1. FIRST FLOOR DEMOLITION PLAN
DATE 1/17/14
0202

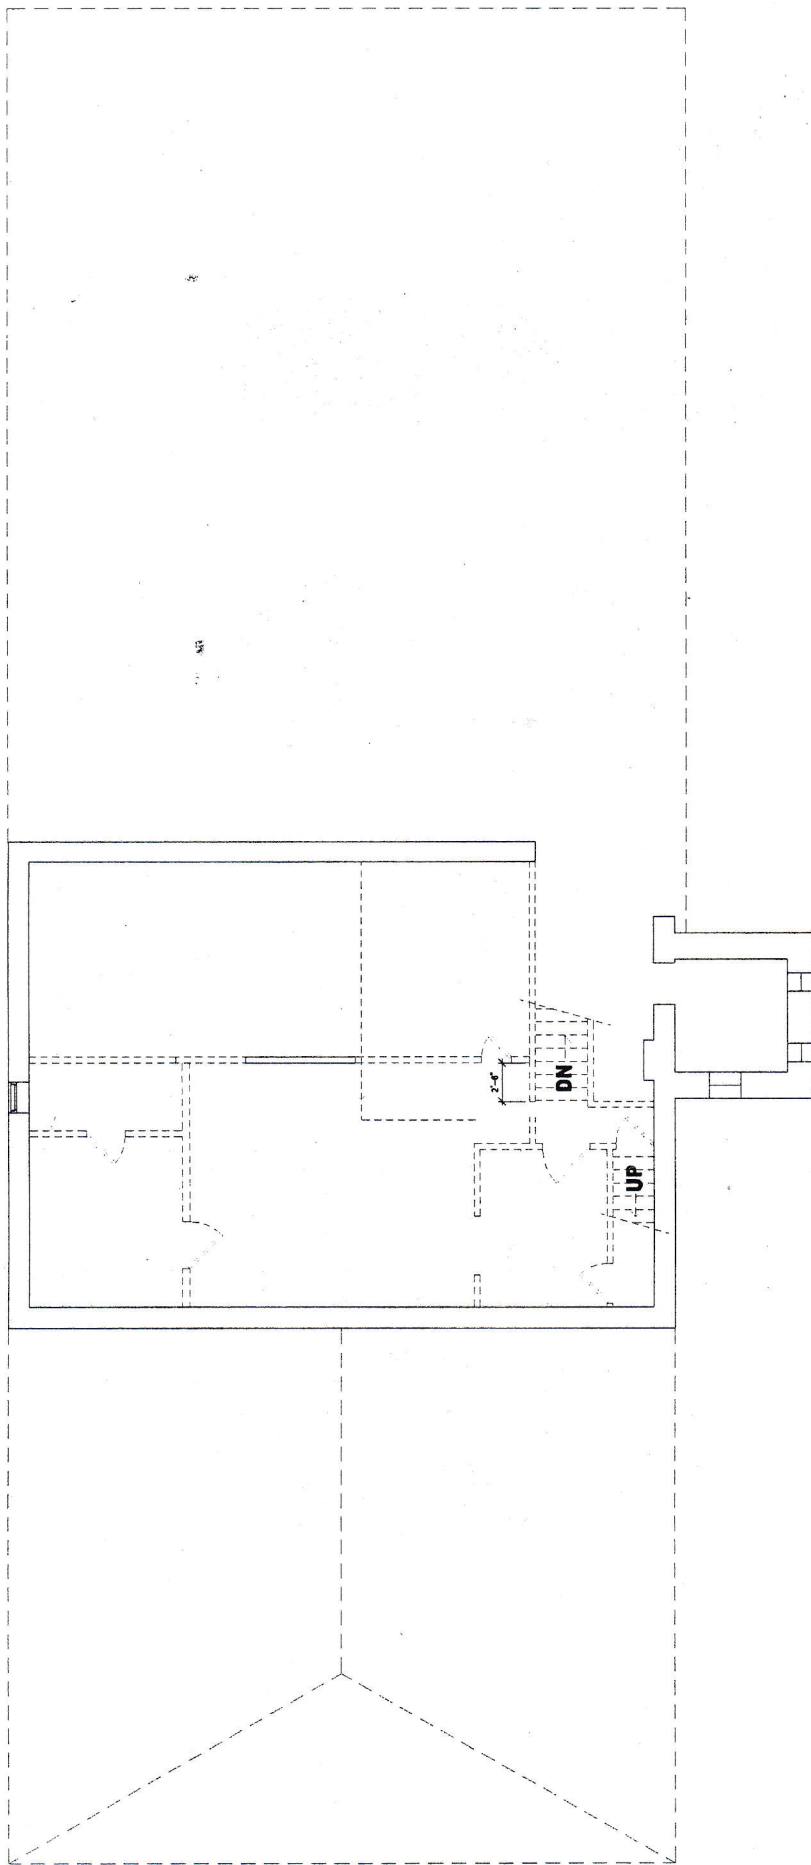

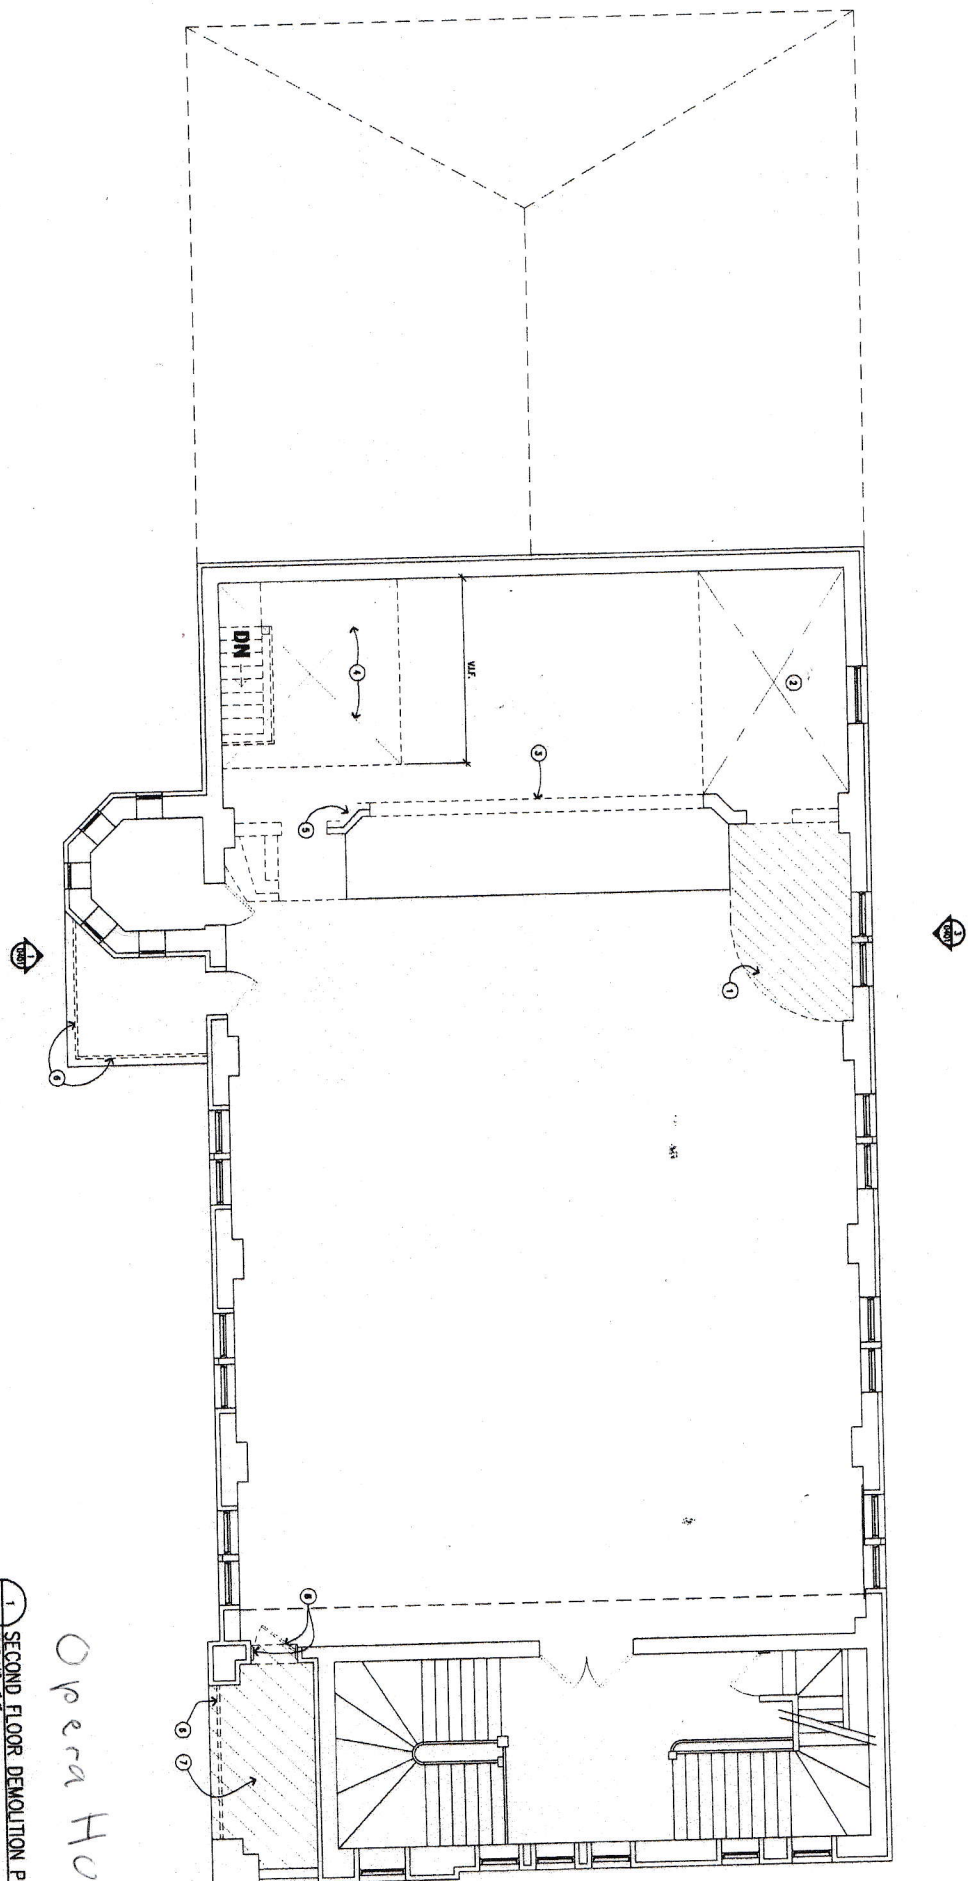

1 SECOND FLOOR DEMOLITION PLAN
 DATE 1/18/14
 NO. 0204

Opera House

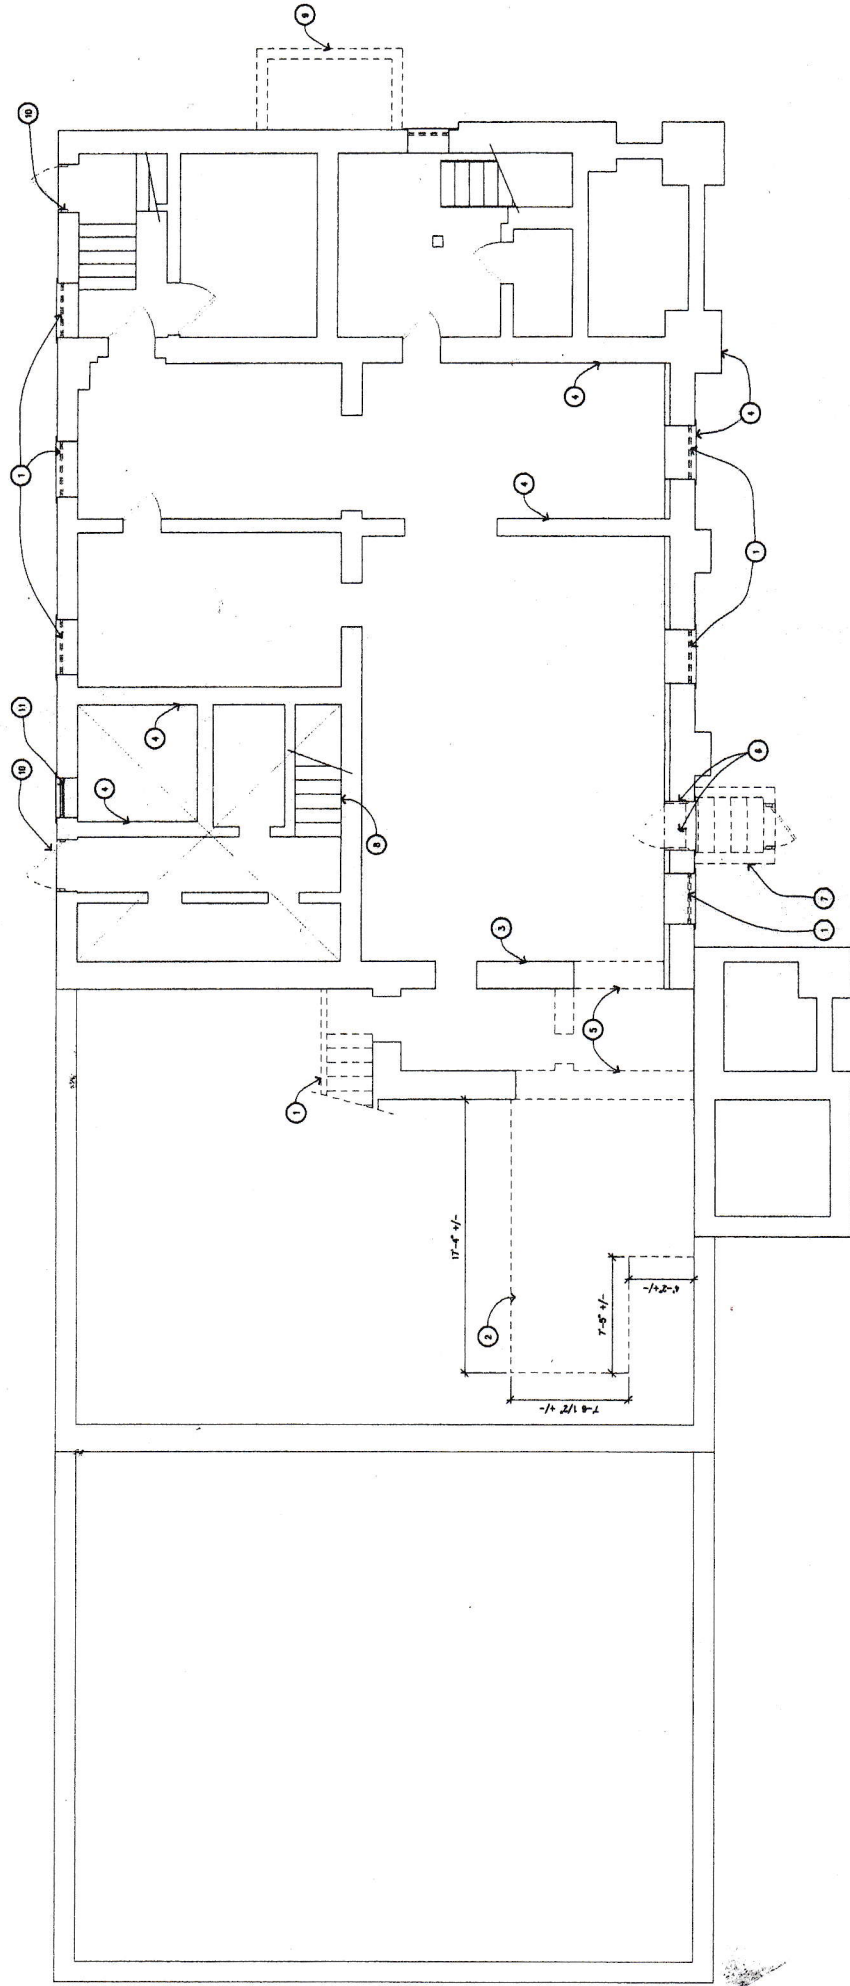

1 BASEMENT DEMOLITION PLAN
 (020) SCALE: 1/4" = 1'-0"